




AUGUSTA 2
 RIGHT SIDE ELEVATION
 SCALE 1/4" = 1'-0"




AUGUSTA 2
 FRONT (STREETSIDE) ELEVATION
 SCALE 1/4" = 1'-0"



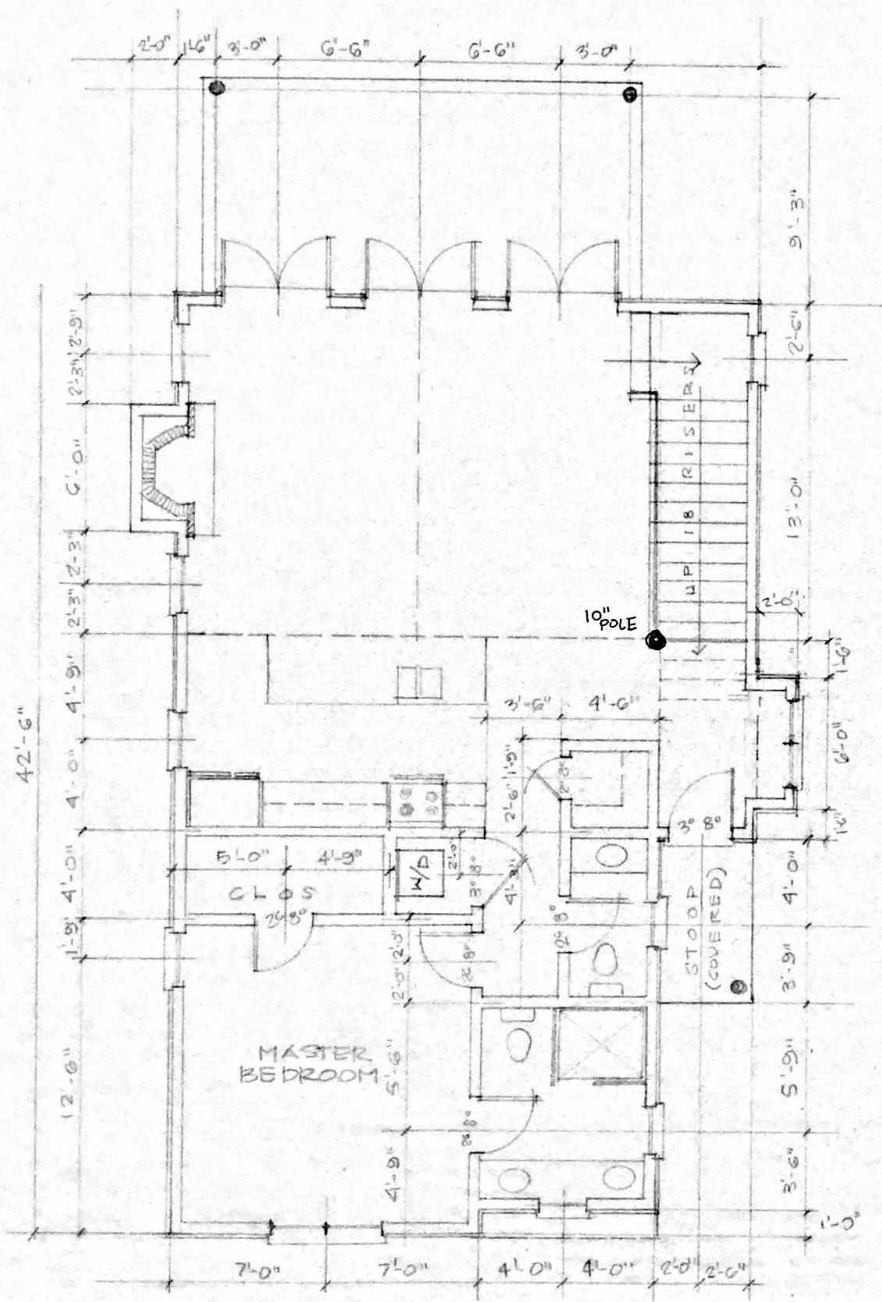


AUGUSTA 2 MAIN LEVEL

SCALE 1/4" = 1'-0"

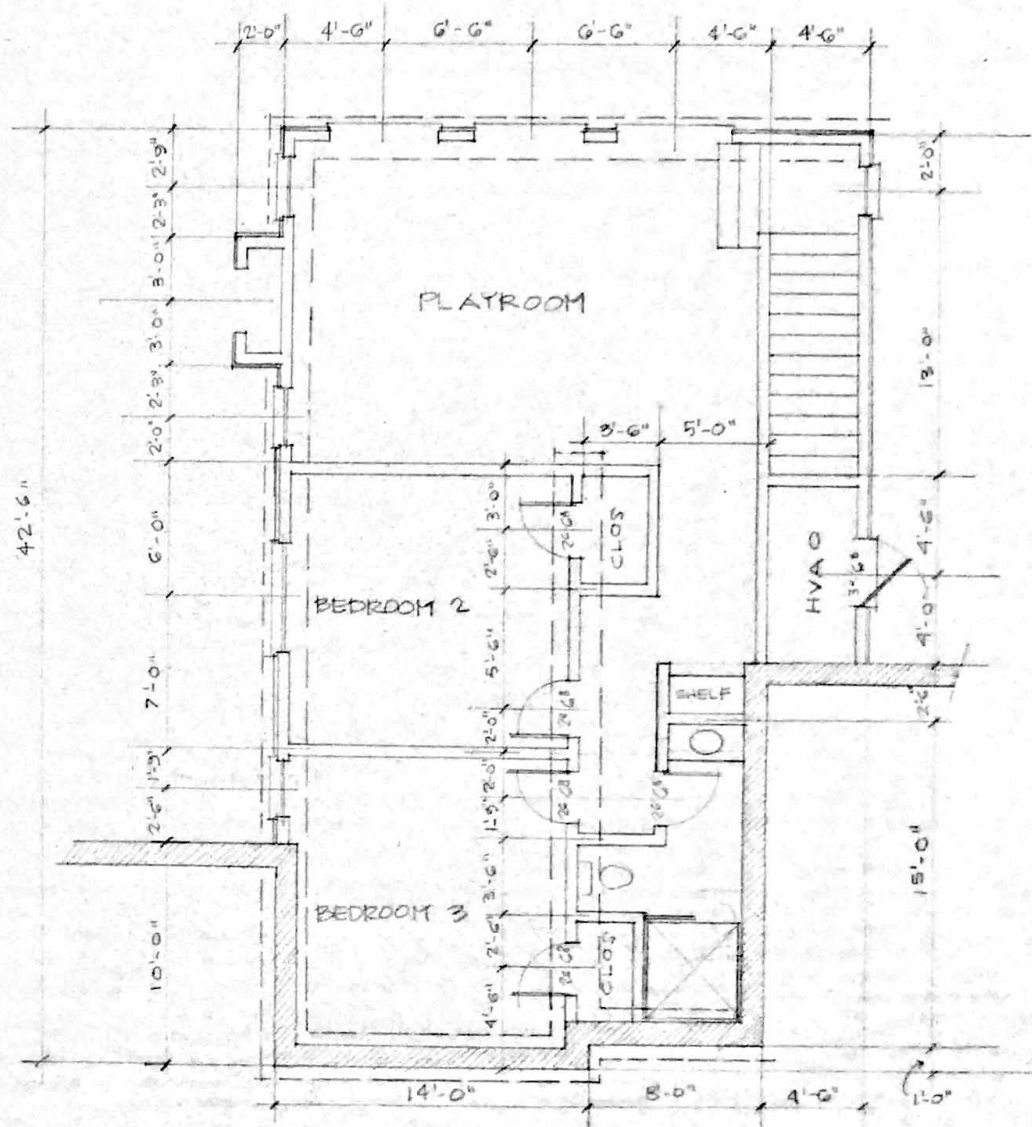

AUGUSTA 2 LOWER LEVEL

SCALE 1/4" = 1'-0"

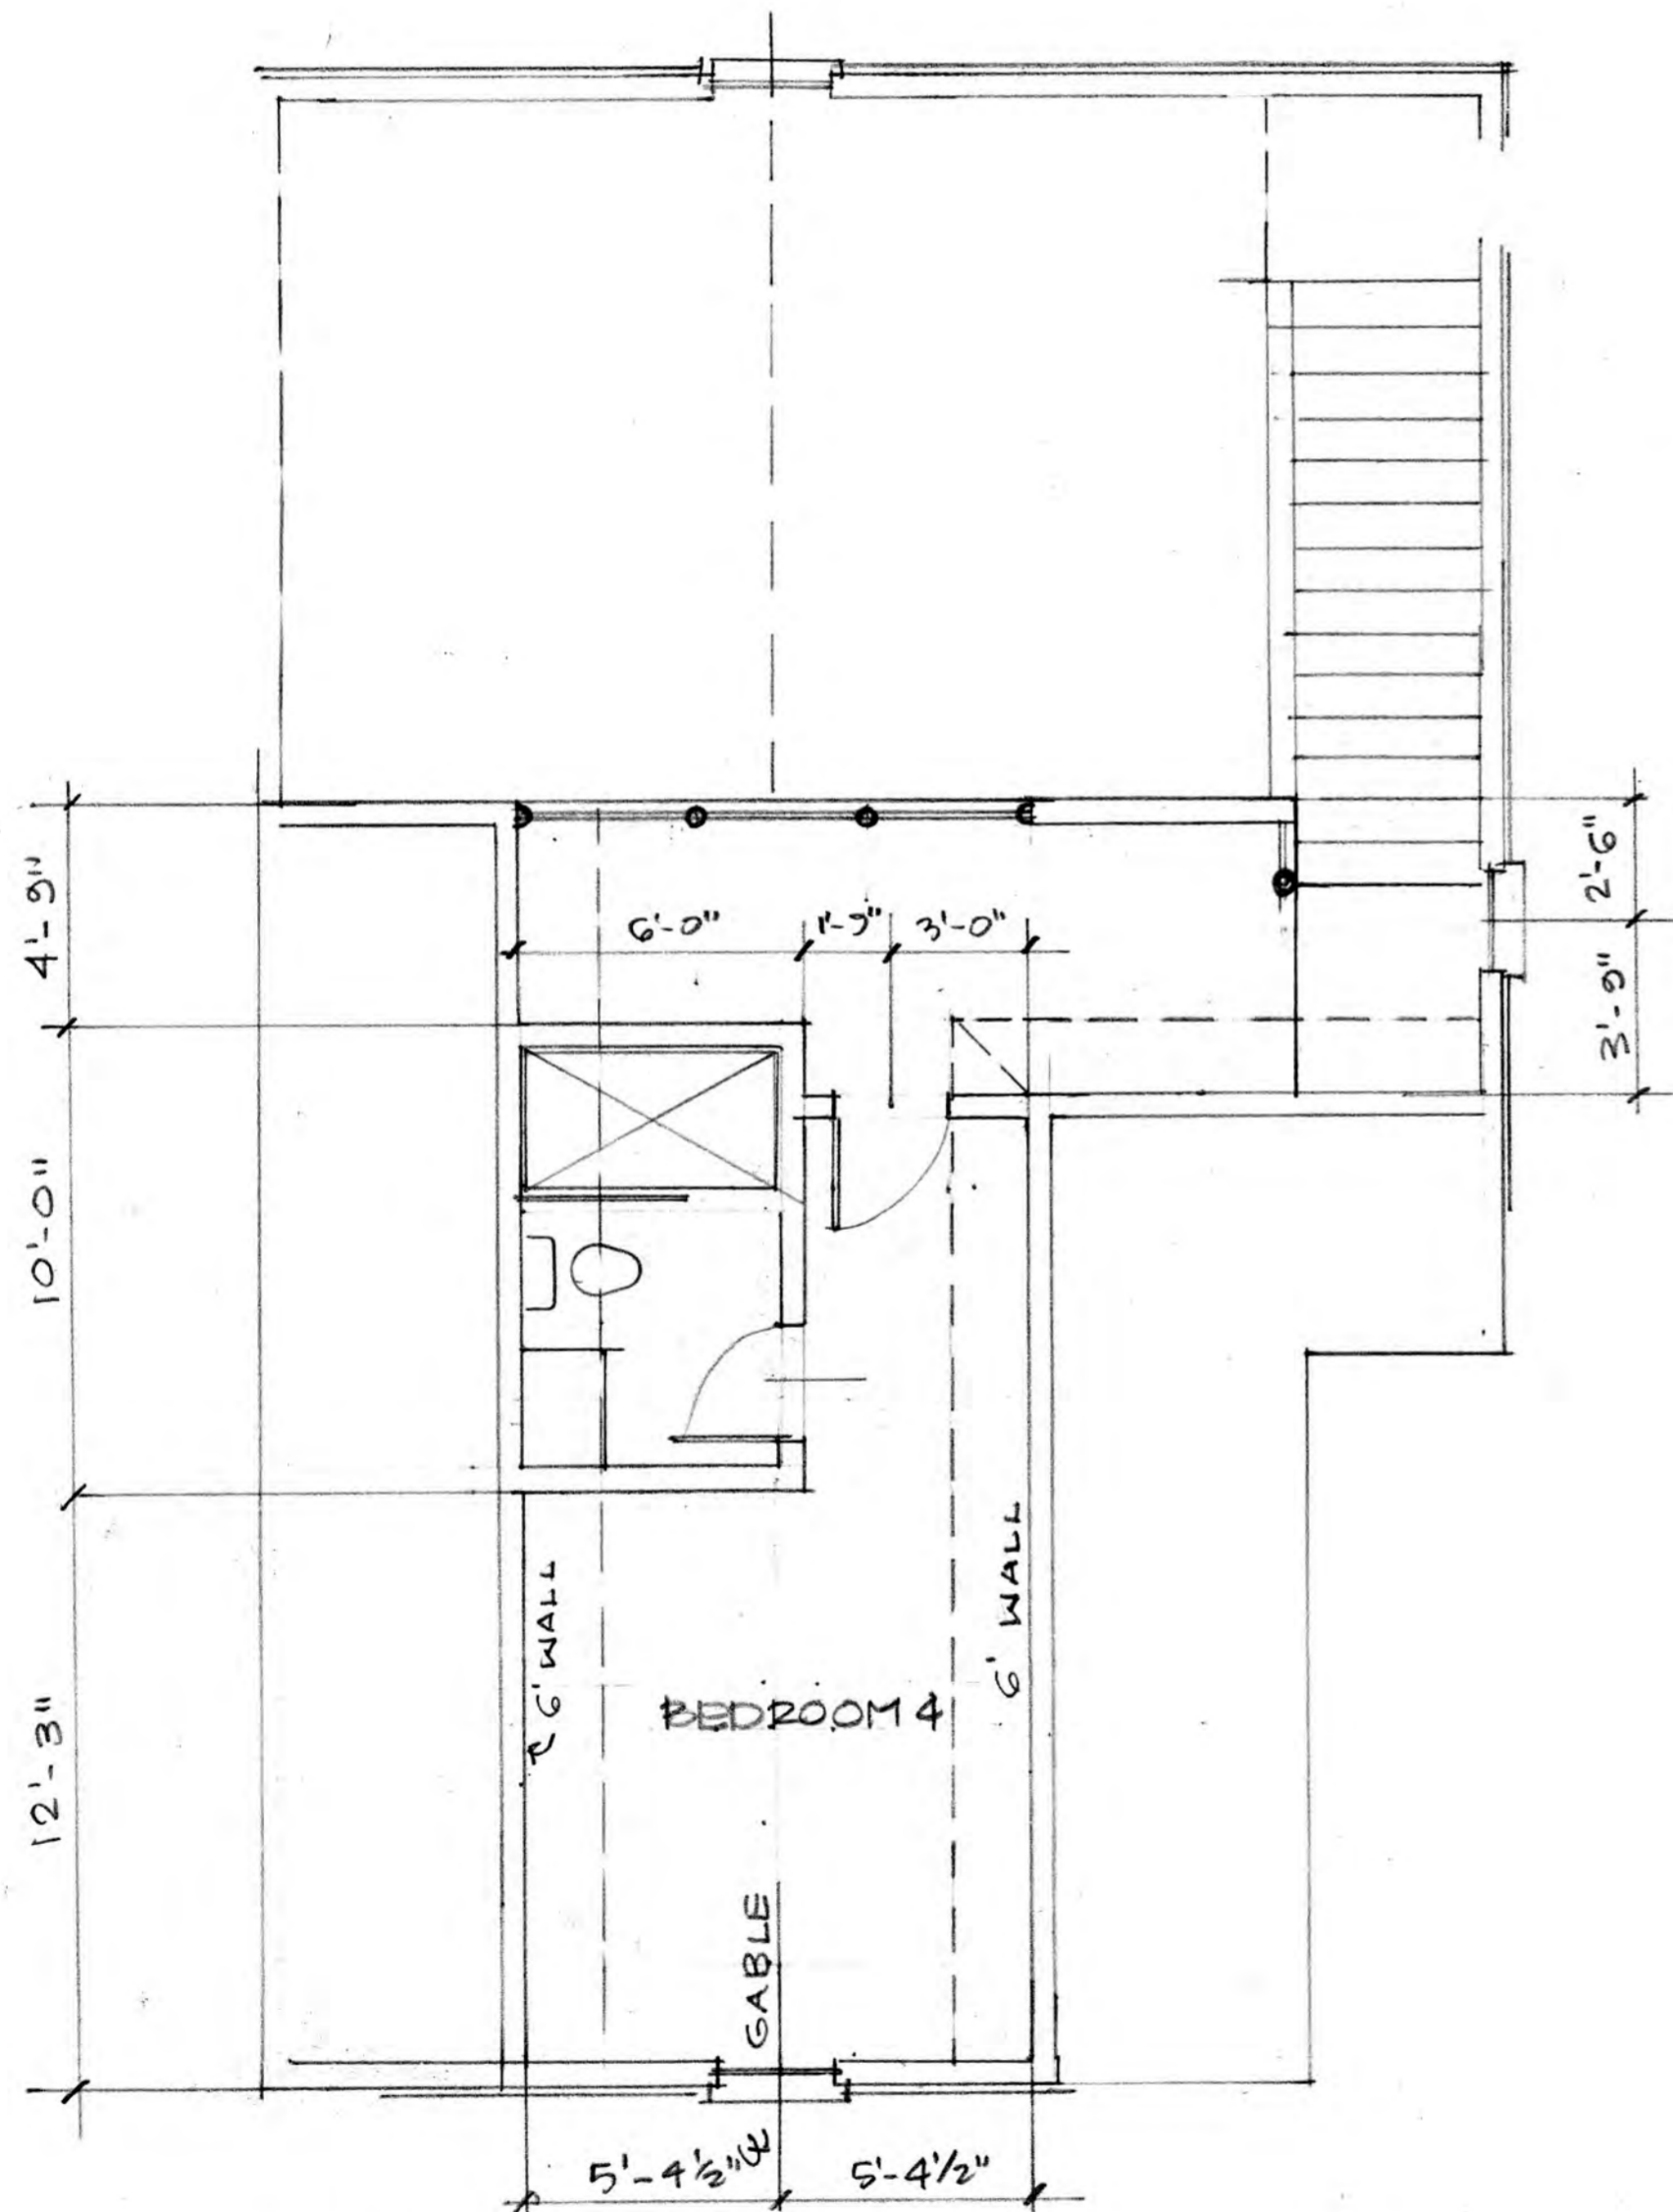

AUGUSTA 2 LOFT LEVEL

SCALE 1/4" = 1'-0"